


湘桥区城西街道上埔村旧村庄改造国有建设用地拟协议出让用地红线图
2615.606-39461.980

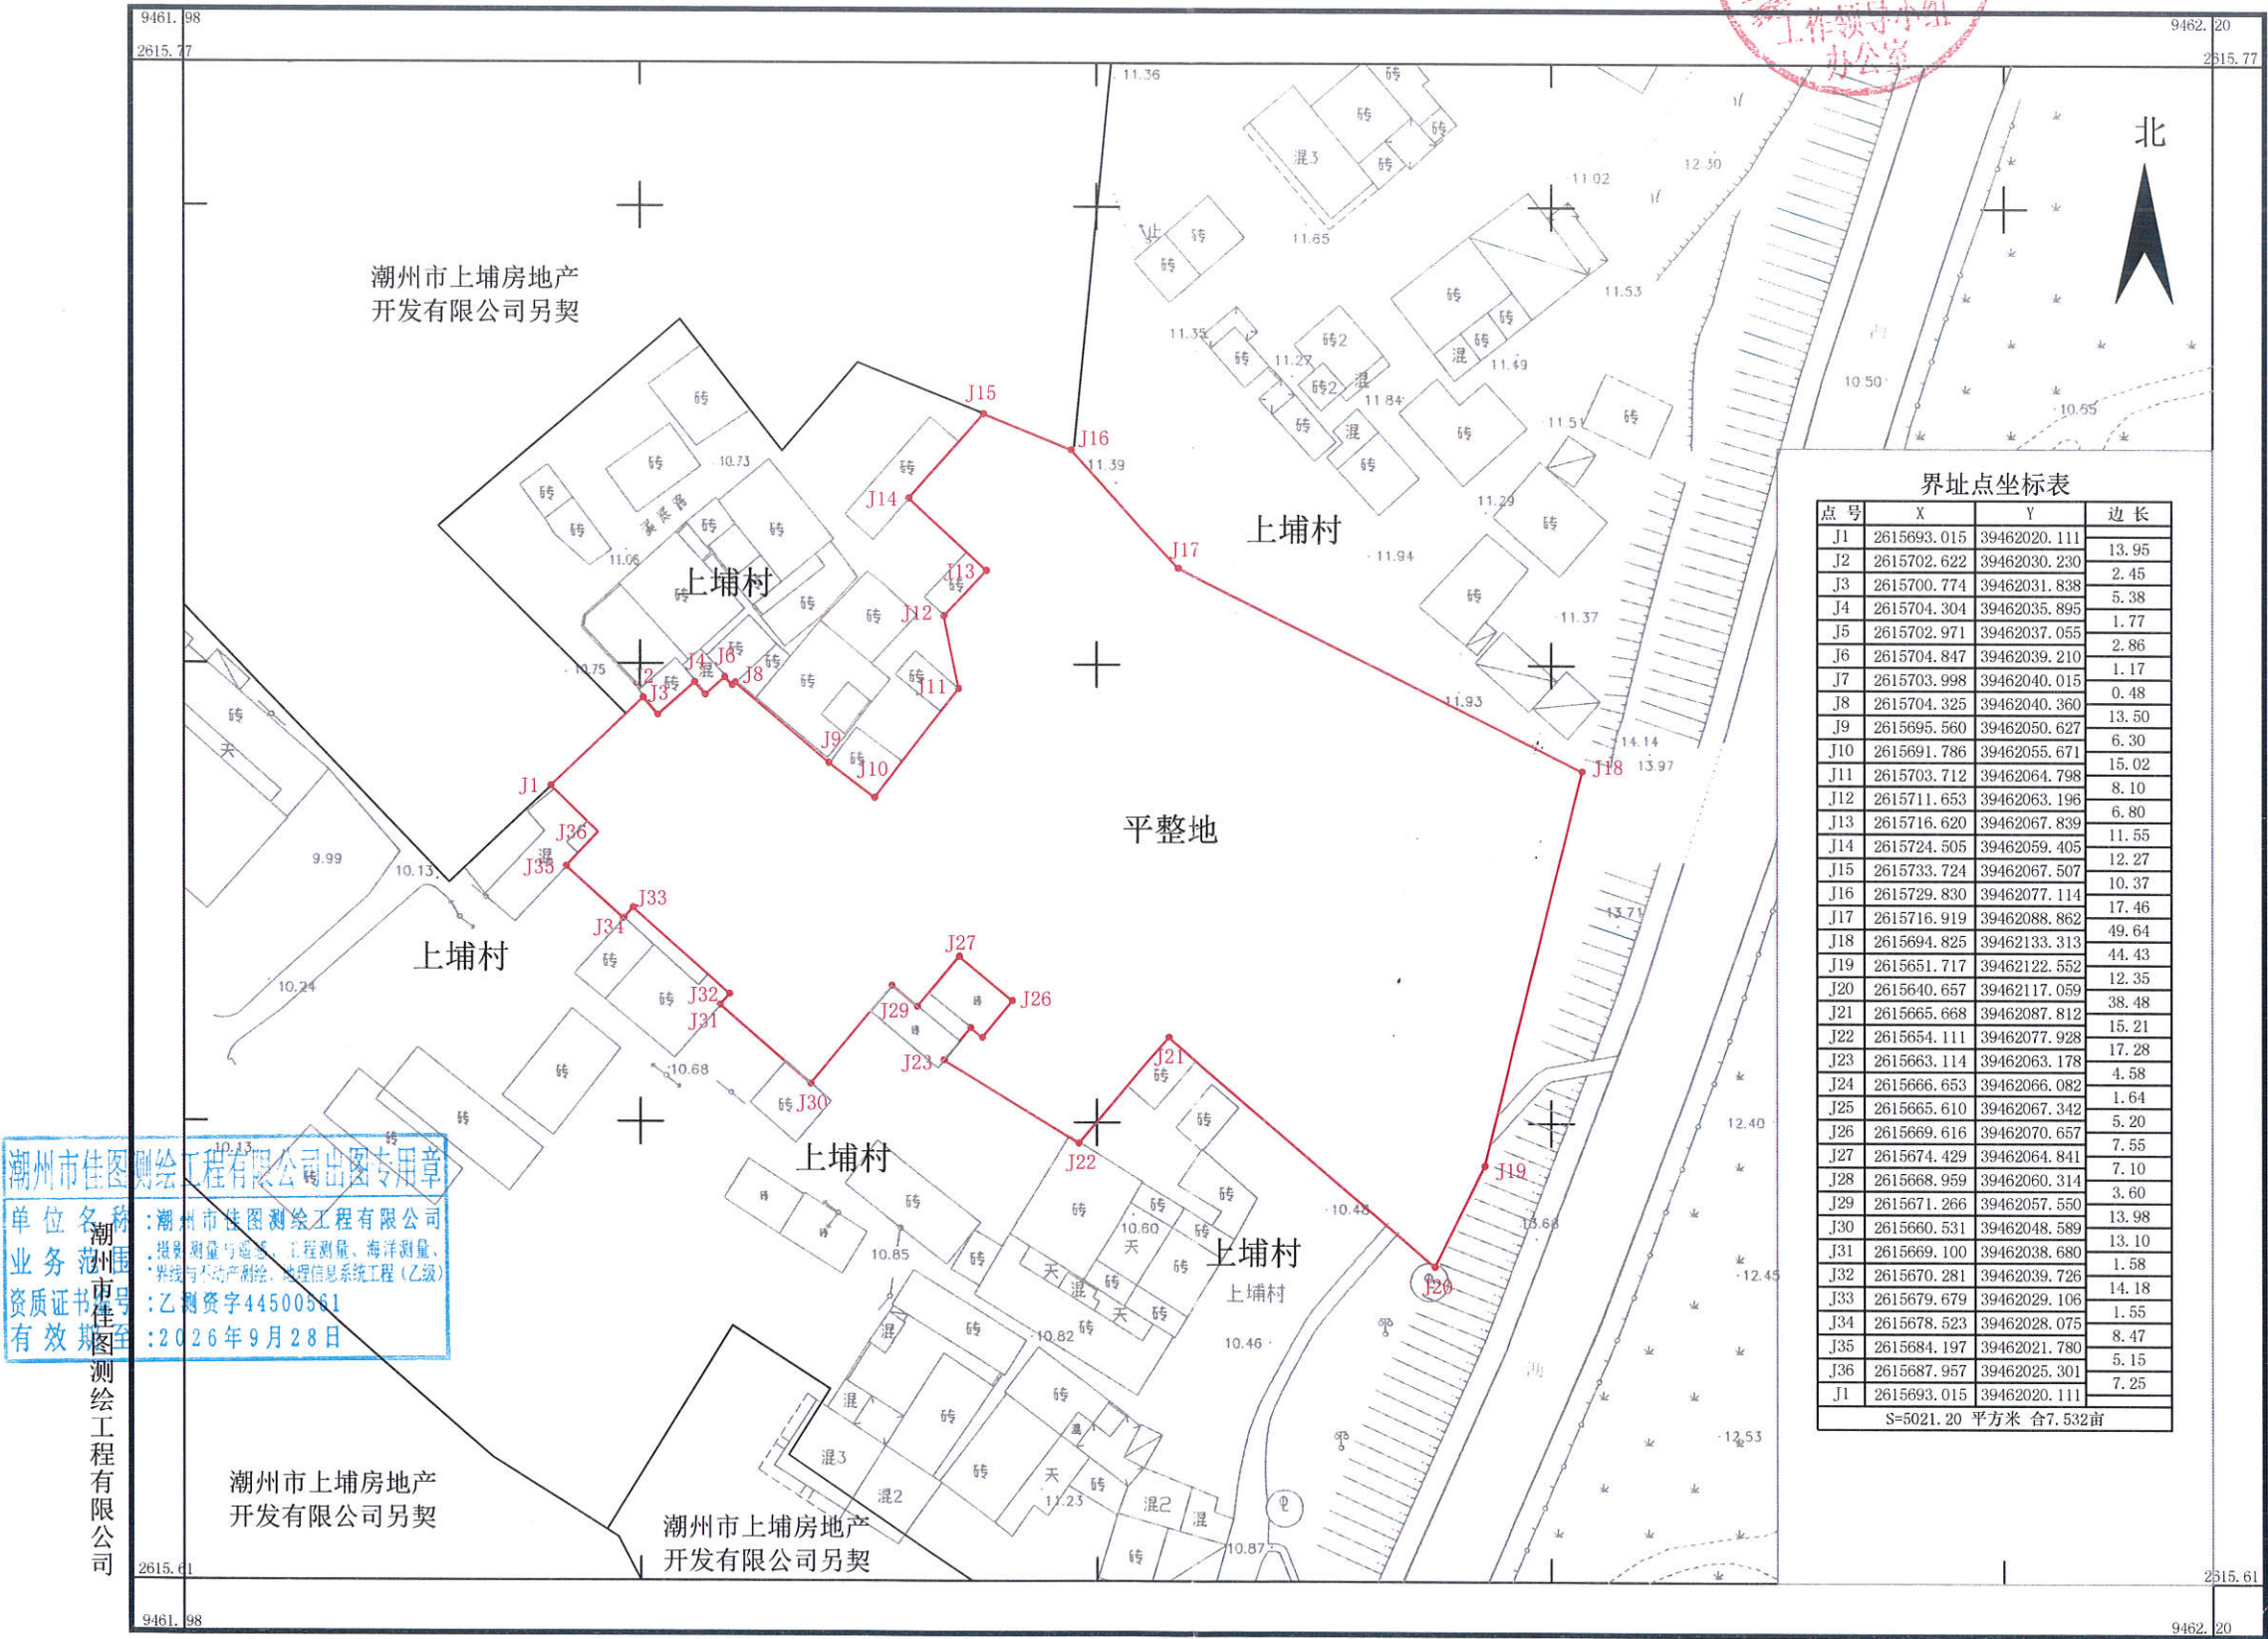

界址点坐标表			
点号	X	Y	边长
J1	2615693.015	39462020.111	13.95
J2	2615702.622	39462030.230	2.45
J3	2615700.774	39462031.838	5.38
J4	2615704.304	39462035.895	1.77
J5	2615702.971	39462037.055	2.86
J6	2615704.847	39462039.210	1.17
J7	2615703.998	39462040.015	0.48
J8	2615704.325	39462040.360	13.50
J9	2615695.560	39462050.627	6.30
J10	2615691.786	39462055.671	15.02
J11	2615703.712	39462064.798	8.10
J12	2615711.653	39462063.196	6.80
J13	2615716.620	39462067.839	11.55
J14	2615724.505	39462059.405	12.27
J15	2615733.724	39462067.507	10.37
J16	2615729.830	39462077.114	17.46
J17	2615716.919	39462088.862	49.64
J18	2615694.825	39462133.313	44.43
J19	2615651.717	39462122.552	12.35
J20	2615640.657	39462117.059	38.48
J21	2615665.668	39462087.812	15.21
J22	2615654.111	39462077.928	17.28
J23	2615663.114	39462063.178	4.58
J24	2615666.653	39462066.082	1.64
J25	2615665.610	39462067.342	5.20
J26	2615669.616	39462070.657	7.55
J27	2615674.429	39462064.841	7.10
J28	2615668.959	39462060.314	3.60
J29	2615671.266	39462057.550	13.98
J30	2615660.531	39462048.589	13.10
J31	2615669.100	39462038.680	1.58
J32	2615670.281	39462039.726	14.18
J33	2615679.679	39462029.106	1.55
J34	2615678.523	39462028.075	8.47
J35	2615684.197	39462021.780	5.15
J36	2615687.957	39462025.301	7.25
J1	2615693.015	39462020.111	
S=5021.20 平方米 合7.532亩			

潮州市佳图测绘工程有限公司出图专用章
单位名称:潮州市佳图测绘工程有限公司
业务范围:摄影测量与遥感、工程测量、海洋测量、
界线与不动产测绘、地理信息系统工程(乙级)
资质证书编号:乙测资字44500561
有效期至:2026年9月28日

2000 国家大地坐标系
1985 国家高程基准

1:800

测量员:蔡坚俊 林旭钦
绘图员:林旭钦
审核员:肖 冲